


▲ 敷地出入口  
 △ 建物出入口



プランA

S=1:1000 (A3)

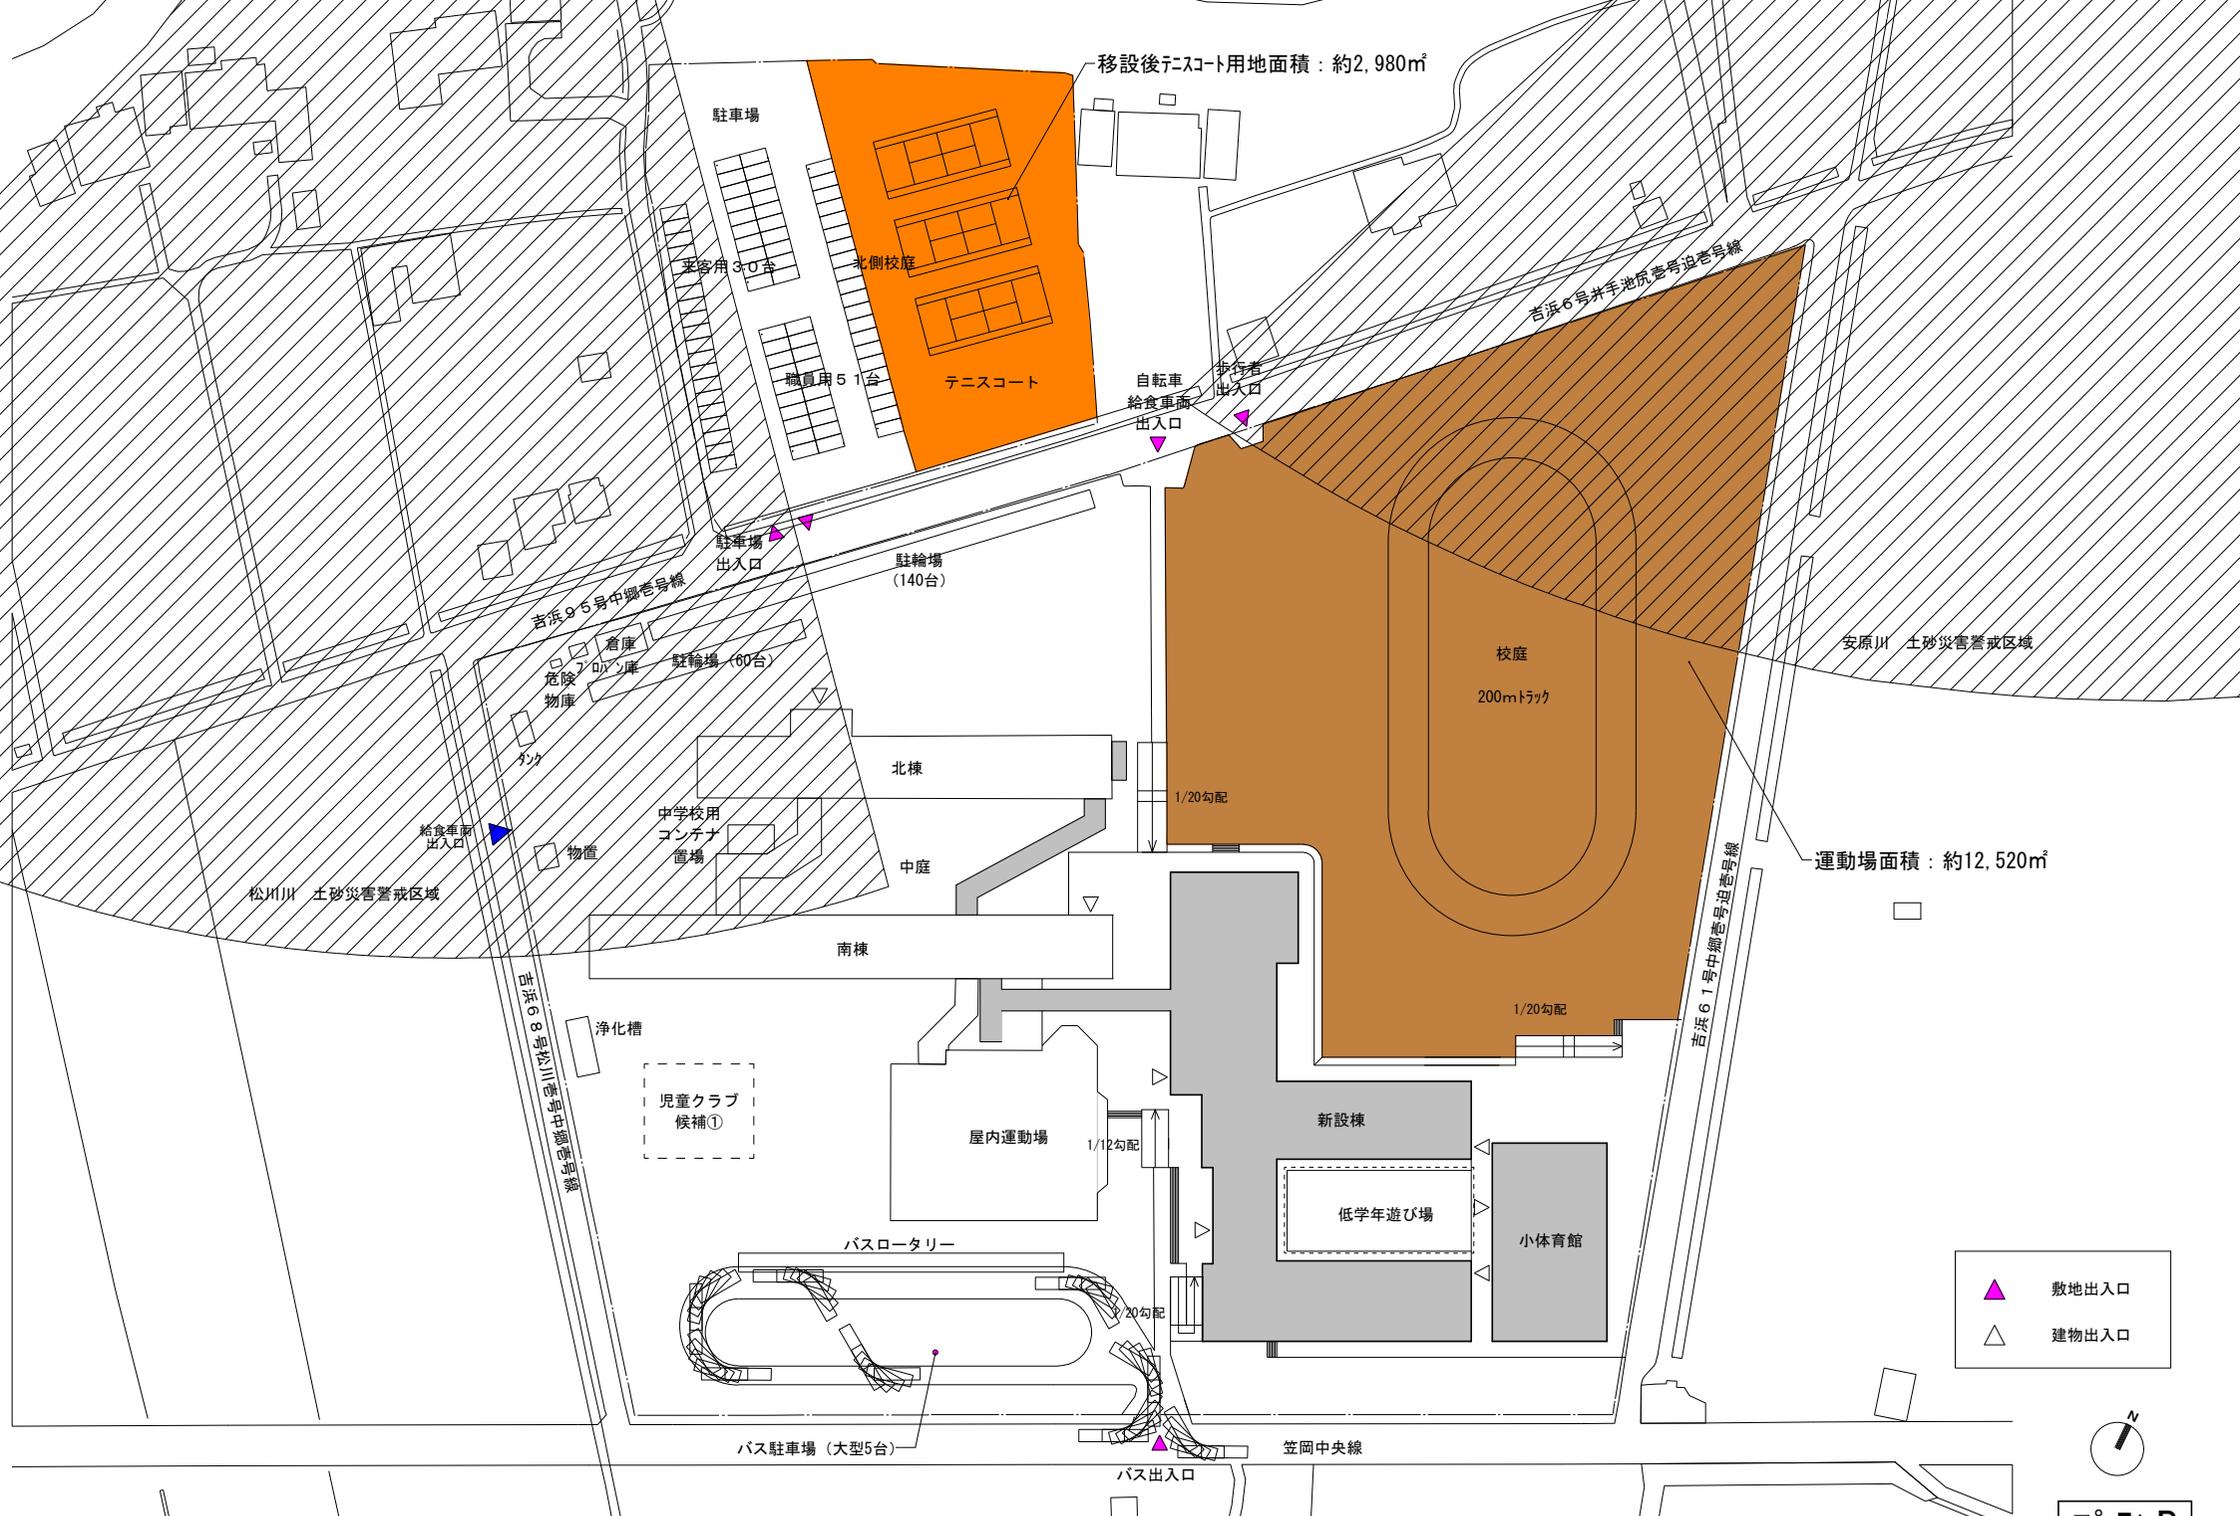


-  敷地出入口
-  建物出入口



プランB

S=1:1000 (A3)

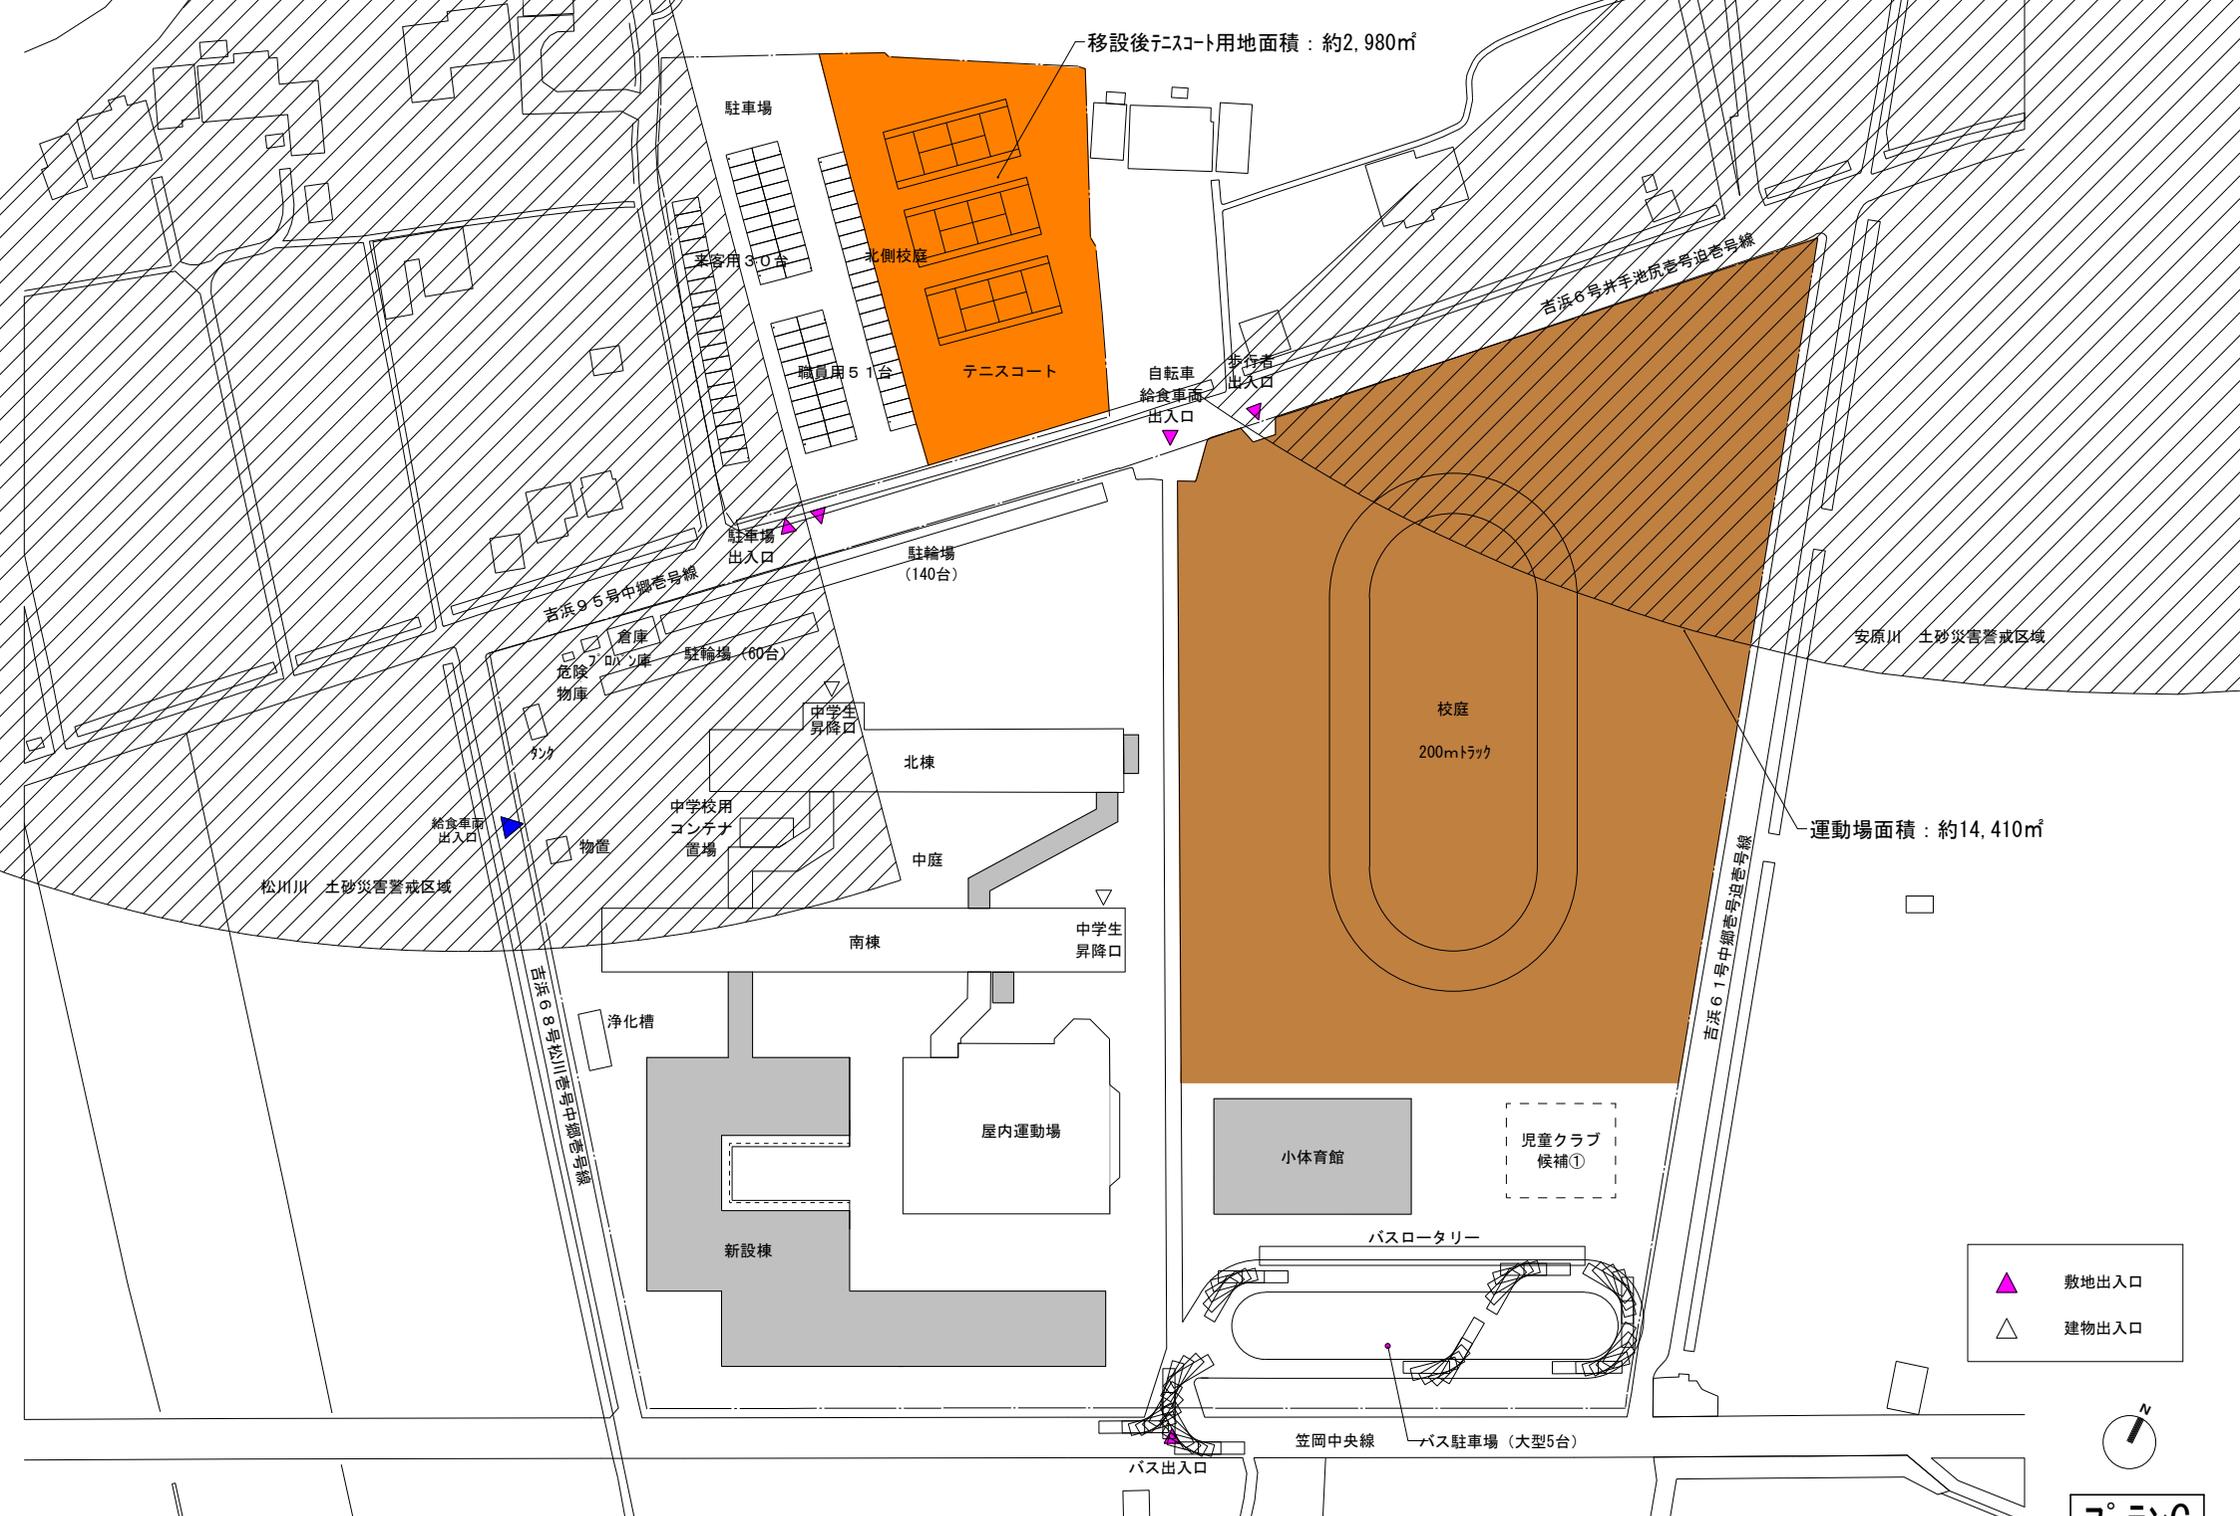

- ▲ 敷地出入口
- △ 建物出入口



プランC

S=1:1000 (A3)